



C:\local\Revit\20212_18 School Street_dwg\garage\embarcstudio.com.rvt
5/27/2022 9:57:02 AM

1 GARAGE LEVEL PLAN
1/32" = 1'-0"

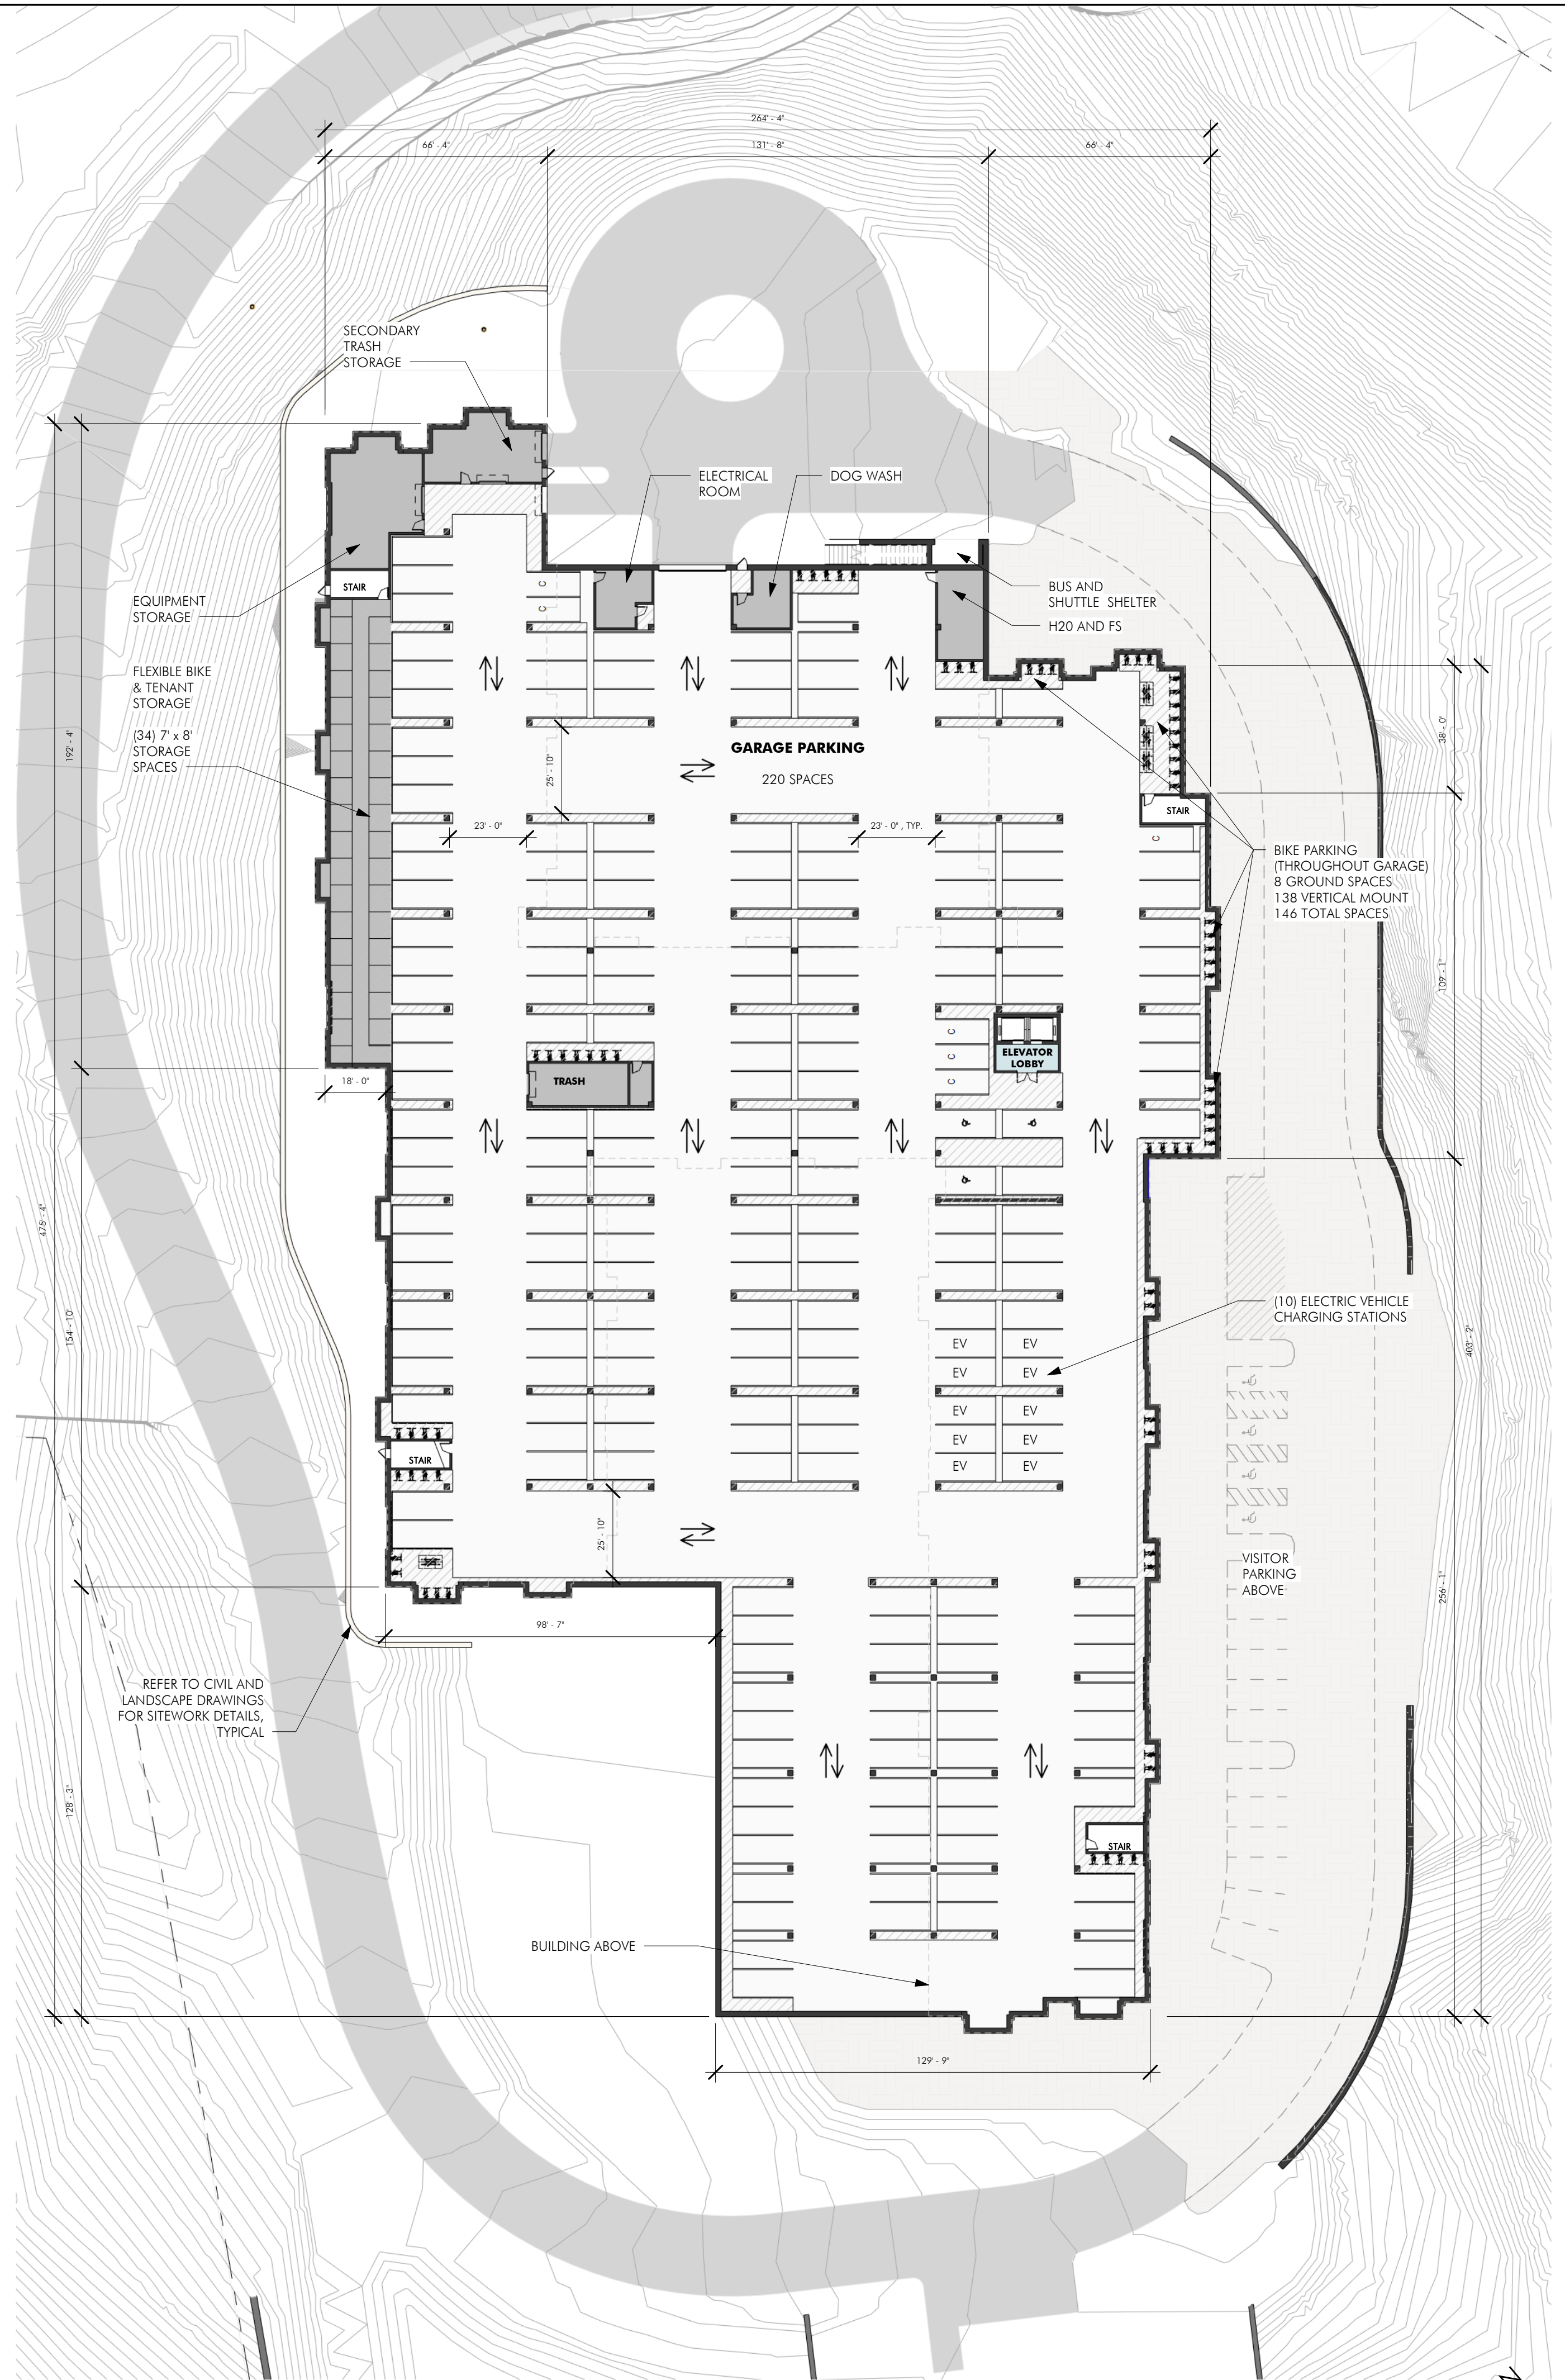

2 FIRST FLOOR PLAN
1/32" = 1'-0"

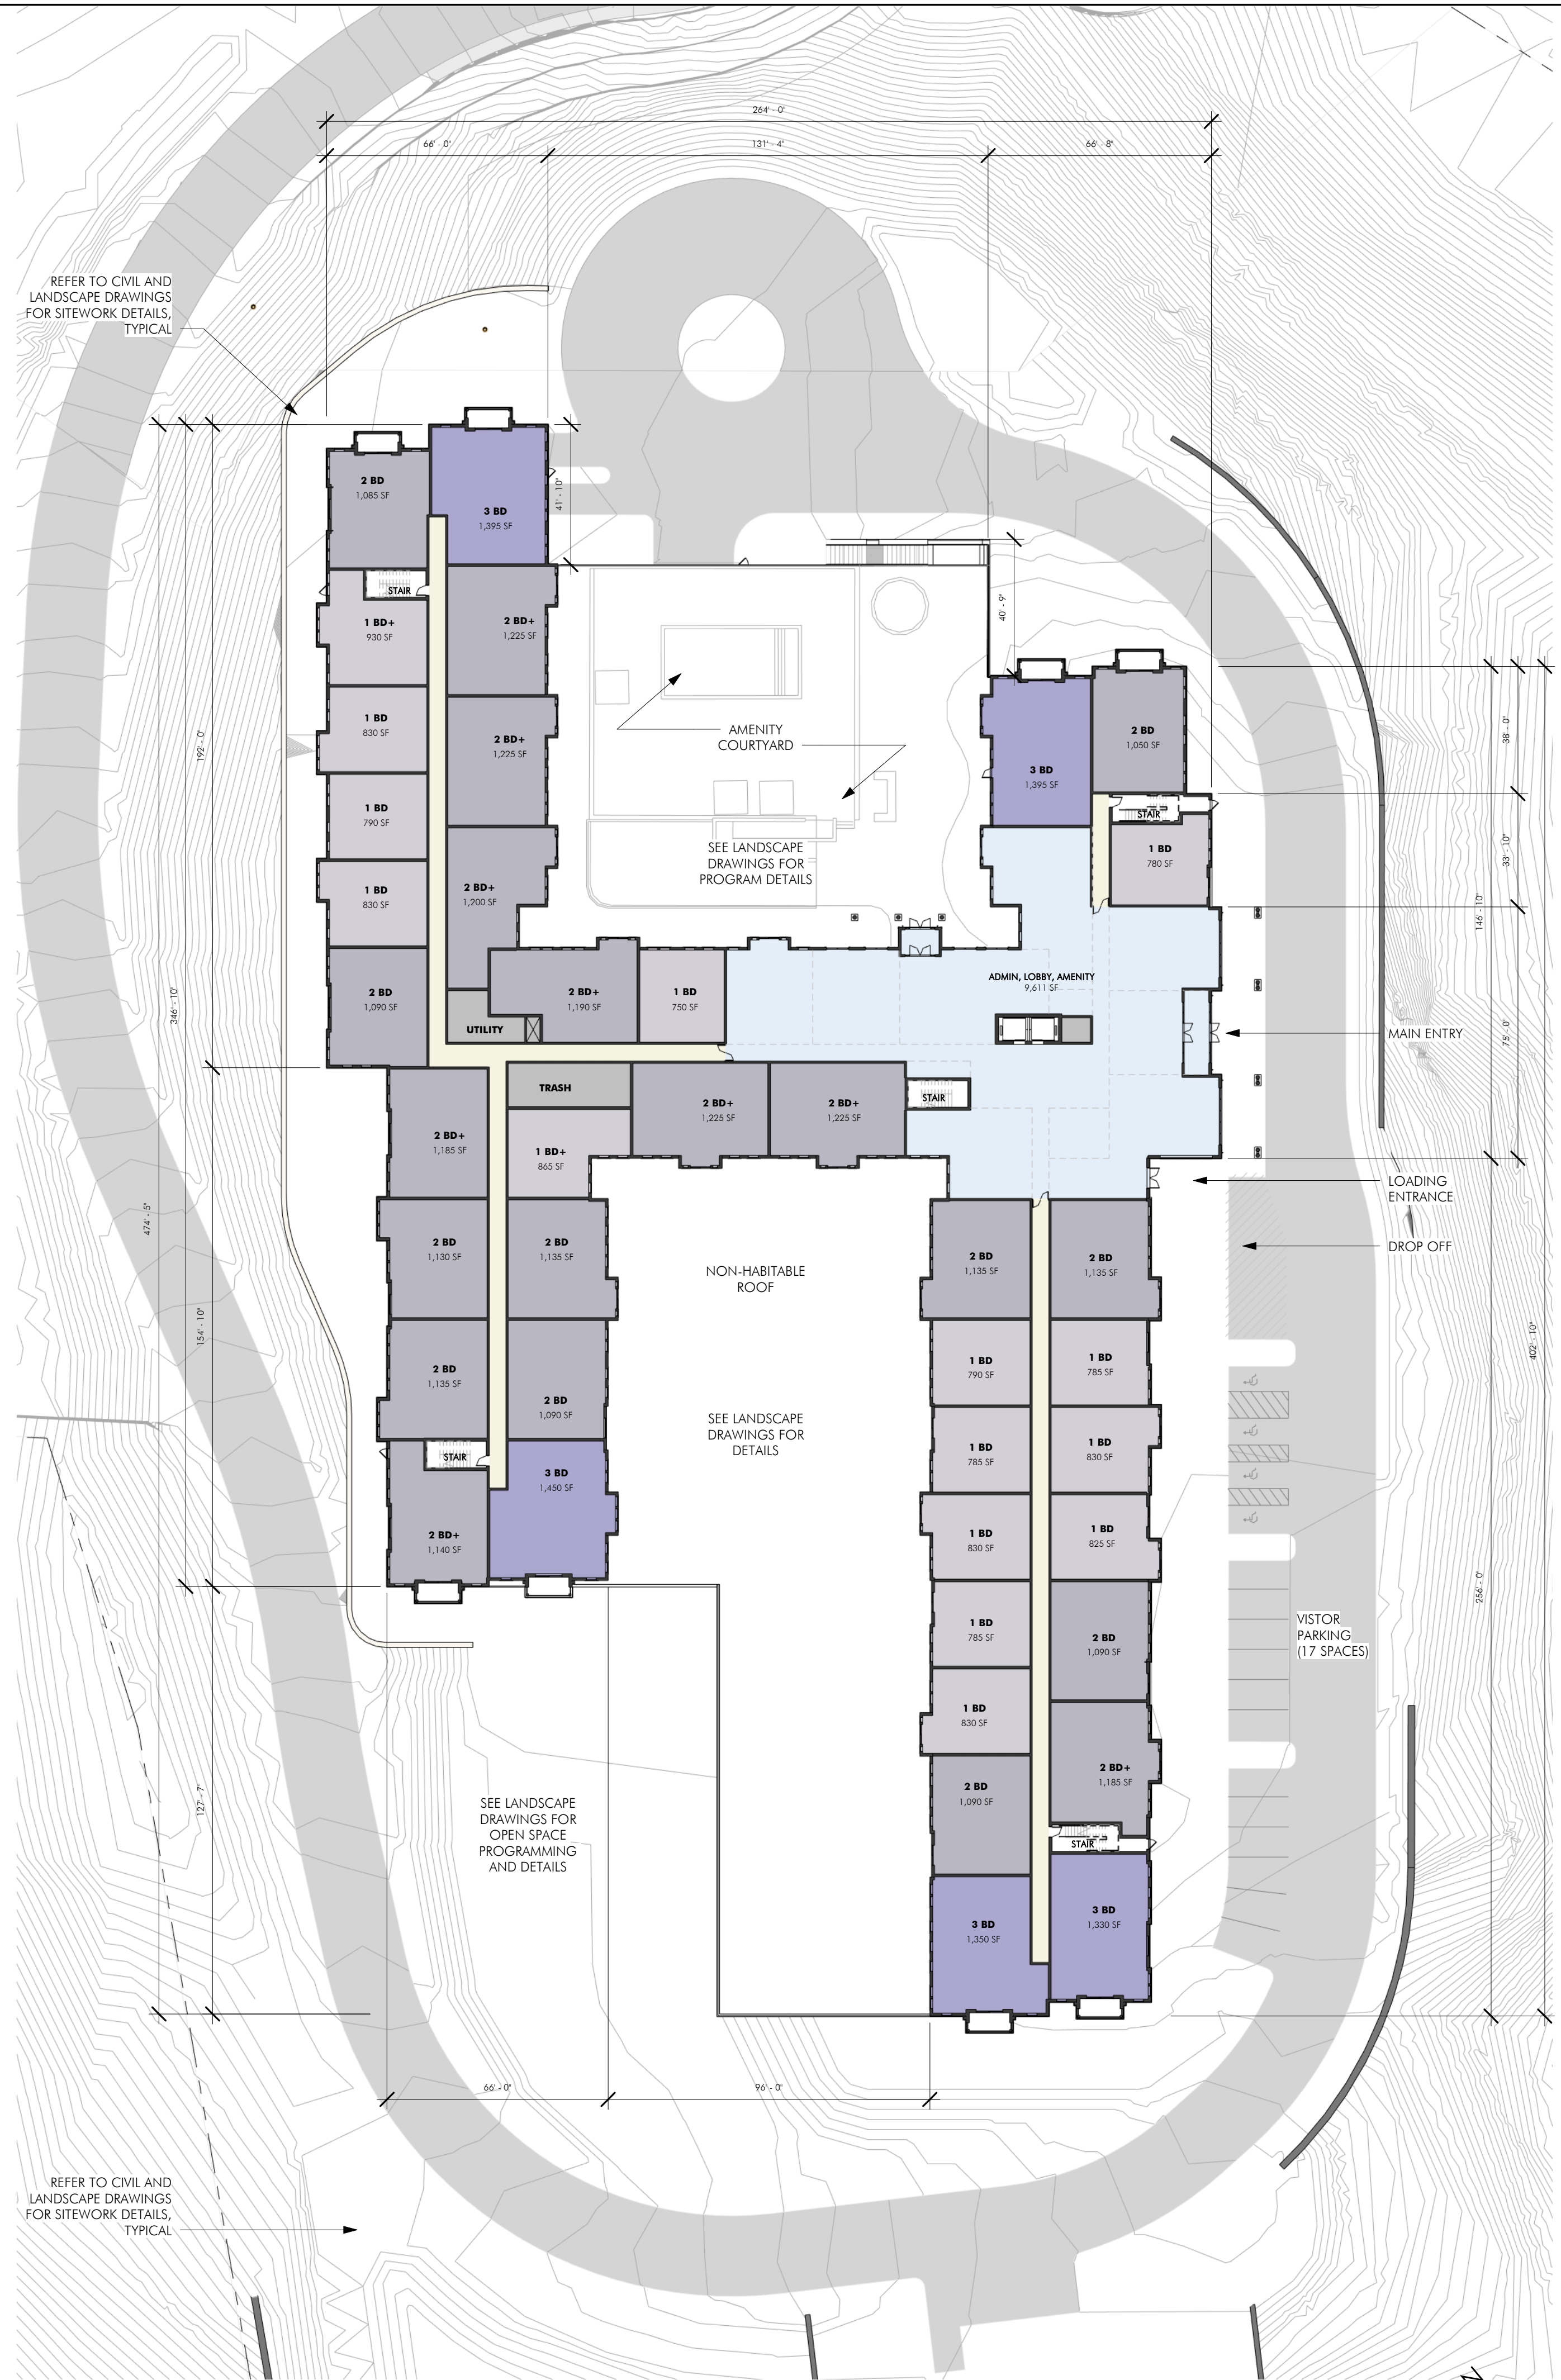

ARCHITECT
EMBARC
60 K STREET, 3RD FLOOR
BOSTON, MA 02127
O: 617.766.8330
www.embarcstudio.com

OWNER
SLV SCHOOL STREET, LLC
257 HILLSIDE AVE.
NEEDHAM, MA 02494

CONSULTANTS
CIVIL ENGINEER
ALLEN & MAJOR ASSOCIATES,
100 COMMERCE WAY, SUITE 5
WOBBURN, MA 01801
(781) 935-6889
LANDSCAPE ARCHITECT
BOHLER ENGINEERING
332 TURNPIKE ROAD
SOUTHBOROUGH, MA 01772
(508) 490-9900

THE SANCTUARY
LOT 18 - SCHOOL ST,
MANCHESTER-BY-THE-SEA, MA
SITE DRIVE AISLE ENTRY

REVISIONS
MARK ISSUE DATE
EV CHARGING 5/27/2022

DRAWING INFORMATION
ISSUE: SITE DRIVE AISLE ENTRY
DATE: 03/30/2022
PROJECT #: 20012
SCALE: 1/32" = 1'-0"

DRAWING TITLE
GARAGE + FIRST FLOOR PLAN

DRAWING NUMBER
A100
copyright: EMBARC STUDIO, LLC