


- NOTES:**
1. THE INFORMATION SHOWN ON THIS PLAN IS THE SOLE PROPERTY OF ALLEN & MAJOR ASSOCIATES, INC. ITS INTENDED USE IS TO PROVIDE INFORMATION AND ALTERATION, MISUSE, OR RECALCULATION OF INFORMATION OR DATA WITHOUT THE EXPRESSED, WRITTEN CONSENT OF ALLEN & MAJOR ASSOCIATES, INC. IS STRICTLY PROHIBITED.
  2. THE LOCATIONS OF EXISTING UNDERGROUND UTILITIES ARE SHOWN IN AN APPROXIMATE WAY ONLY AND HAVE NOT BEEN INDEPENDENTLY VERIFIED BY THE OWNER OR ITS REPRESENTATIVE. THE CONTRACTOR SHALL DETERMINE THE EXACT LOCATION OF ALL EXISTING UTILITIES BEFORE COMMENCING WORK, AND AGREES TO BE FULLY RESPONSIBLE FOR ANY AND ALL DAMAGES WHICH MIGHT BE OCCASIONED BY THE CONTRACTOR'S FAILURE TO EXACTLY LOCATE AND PRESERVE ANY AND ALL UNDERGROUND UTILITIES.
  3. ALL ELEVATIONS REFER TO NAVD 88.
  4. TEST PIT LOCATIONS WERE OBTAINED BY AN ON THE GROUND SURVEY.
  5. TEST PIT WERE PERFORMED BY ONSITE ENGINEERING.

PROFESSIONAL ENGINEER FOR  
ALLEN & MAJOR ASSOCIATES, INC.

APPLICANT/OWNER:  
SLV SCHOOL STREET, LLC  
257 HILLSIDE AVENUE  
NEEDHAM, MA 02494

PROJECT NO.	2725-01	DATE:	07-16-2021
SCALE:	1"=40'	DWG. NAME:	C-2725-01
DESIGNED BY:	CMQ/SJL	CHECKED BY:	CMQ

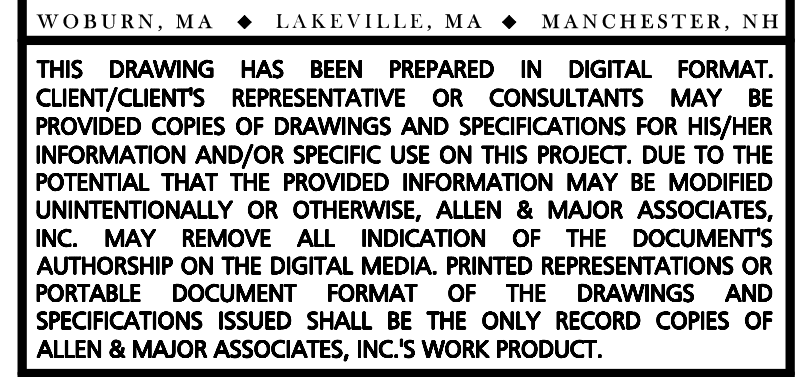

Copyright © 2021 Allen & Major Associates, Inc.  
All Rights Reserved

